



© COPYRIGHT

P		ZONE		LTR		REVISIONS		DATE	APPROVED
								31MAR11	HMR
						DESCRIPTION	REVISED PER ECO-11-005140		

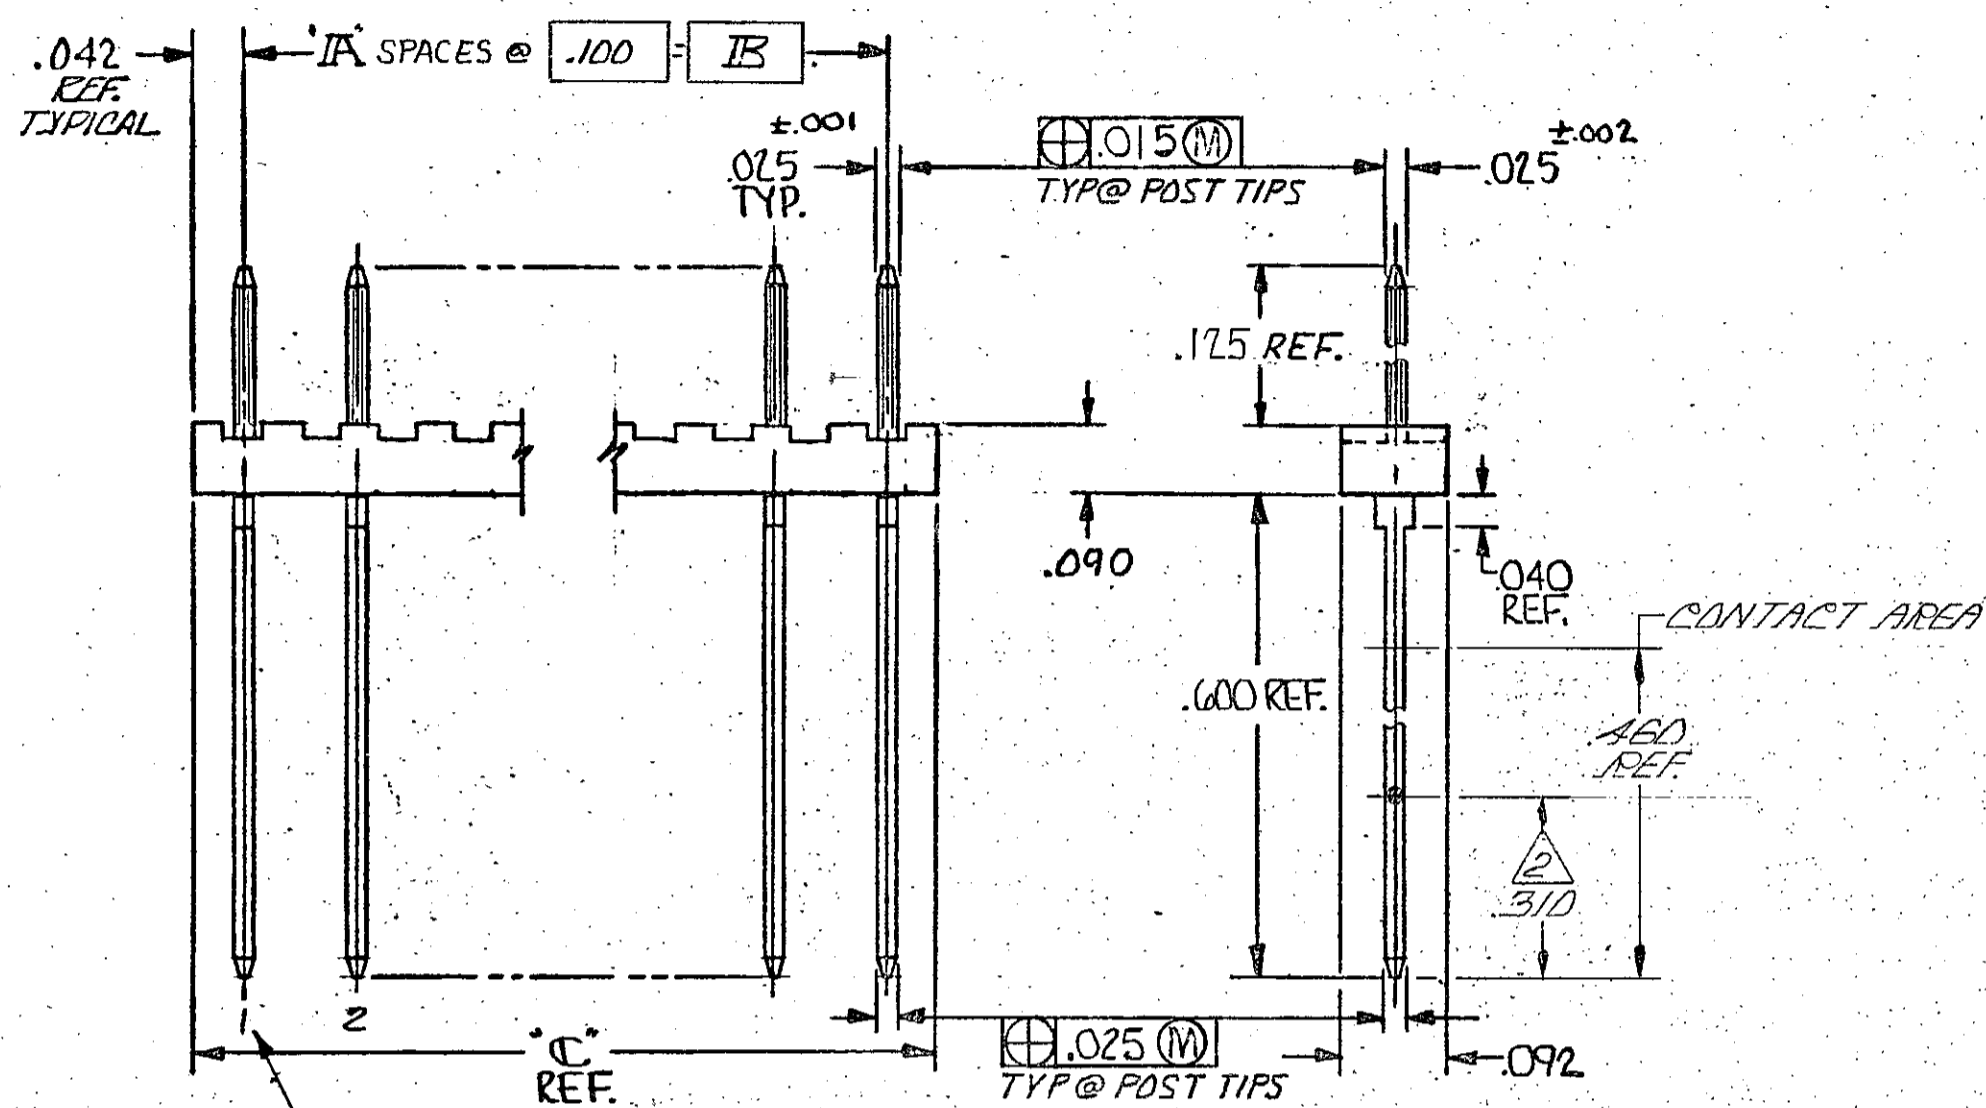

- 1. TRUE POSITION TOLERANCE OF POST TIPS APPLIES WHEN HEADERS ARE HELD FLAT AGAINST PRINTED CIRCUIT BOARD.
- 2. POINT OF MEASUREMENT FOR PLATING THICKNESS.
- 3. .00015 GOLD ON CONTACT AREA GOLD FLASH ON SOLDER AREA ALL OVER .00050 NICKEL.
- 4. OBSOLETE PART NUMBER
- 5. OBSOLETE PARTS: OBSOLETE CIS STREAMLINING PER D.RENAUD/D.SINISI

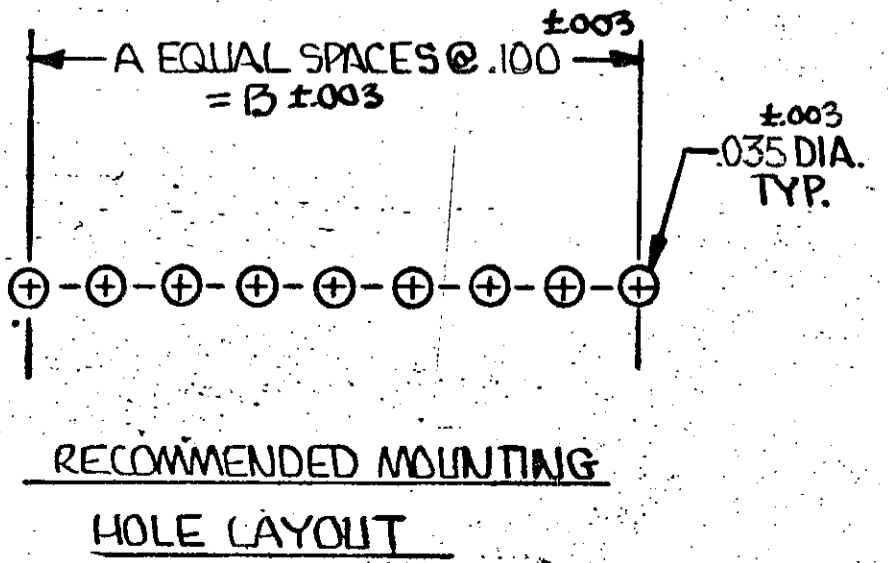

- 5. OBSOLETE
- 5. OBSOLETE
- 5. OBSOLETE

1,2,3,4	3.984	3.900	39	40	4-87465-2	
1	3.984	3.900	39	40	4-87465-1	
NONE	3.884	3.800	38	39	4-87465-0	
	3.784	3.700	37	38	3- <del>4</del>	-9
	3.684	3.600	36	37	3- <del>4</del>	-8
	3.584	3.500	35	36	3- <del>4</del>	-7
	3.484	3.400	34	35	3- <del>4</del>	-6
	3.384	3.300	33	34	3- <del>4</del>	-5
	3.284	3.200	32	33	3- <del>4</del>	-4
	3.184	3.100	31	32	3- <del>4</del>	-3
	3.084	3.000	30	31	3- <del>4</del>	-2
	2.984	2.900	29	30	3- <del>4</del>	-1
	2.884	2.800	28	29	3- <del>4</del>	0
	2.784	2.700	27	28	2- <del>4</del>	-9
	2.684	2.600	26	27	2- <del>4</del>	-8
	2.584	2.500	25	26	2- <del>4</del>	-7
	2.484	2.400	24	25	2- <del>4</del>	-6
	2.384	2.300	23	24	2- <del>4</del>	-5
	2.284	2.200	22	23	2- <del>4</del>	-4
	2.184	2.100	21	22	2- <del>4</del>	-3
	2.084	2.000	20	21	2- <del>4</del>	-2
	1.984	1.900	19	20	2- <del>4</del>	-1
	1.884	1.800	18	19	2- <del>4</del>	0
	1.784	1.700	17	18	1- <del>4</del>	-9
	1.684	1.600	16	17	1- <del>4</del>	-8
	1.584	1.500	15	16	1- <del>4</del>	-7
	1.484	1.400	14	15	1- <del>4</del>	-6
	1.384	1.300	13	14	1- <del>4</del>	-5
	1.284	1.200	12	13	1- <del>4</del>	-4
	1.184	1.100	11	12	1- <del>4</del>	-3
	1.084	1.000	10	11	1- <del>4</del>	-2
	.984	.900	9	10	1- <del>4</del>	-1
	.884	.800	8	9	1- <del>4</del>	0
	.684	.600	6	7		-9
	.584	.500	5	6		-8
	.484	.400	4	5	4	-7
	.384	.300	3	4		-6
	.284	.200	2	3		-5
	.184	.100	1	2	4	-4
	.084			1	4	-3
	3.984	3.900	39	40	87465-2	
NONE POSTS OMITTED	.784	.700	7	8	87465-1	
	C	IB	IA	NO. OF POS.	PART NO	

UNLESS OTHERWISE SPECIFIED DIMENSIONS ARE IN INCHES. TOLERANCES ON: DECIMALS ±.005 ANGLES ±	CONTRACT NO	TE Connectivity NAME HEADER ASSY, MOD II, .025 SQ. POSTS, SINGLE ROW, .100 CENTERS			
	DR: <i>BA Wolfe</i> 11-7-72 CHK: <i>Dill</i> 5-28-75				
MATERIAL HSG.: GLASS FILLED NYLON COLOR: BLACK	APPD: <i>Bennett</i> 5/30/75 APPD: <i>R. Clark</i> 5/30/75	SIZE	CODE	IDENT NO	DRAWING NO
FINISH POSTS: 5	OTHER APPD	C	00779		87465
		SCALE			SHEET